


01 GROUND FLOOR MASTER PLAN
SCALE 1:100@A1



01 FIRST FLOOR MASTER PLAN
SCALE 1:100@A1

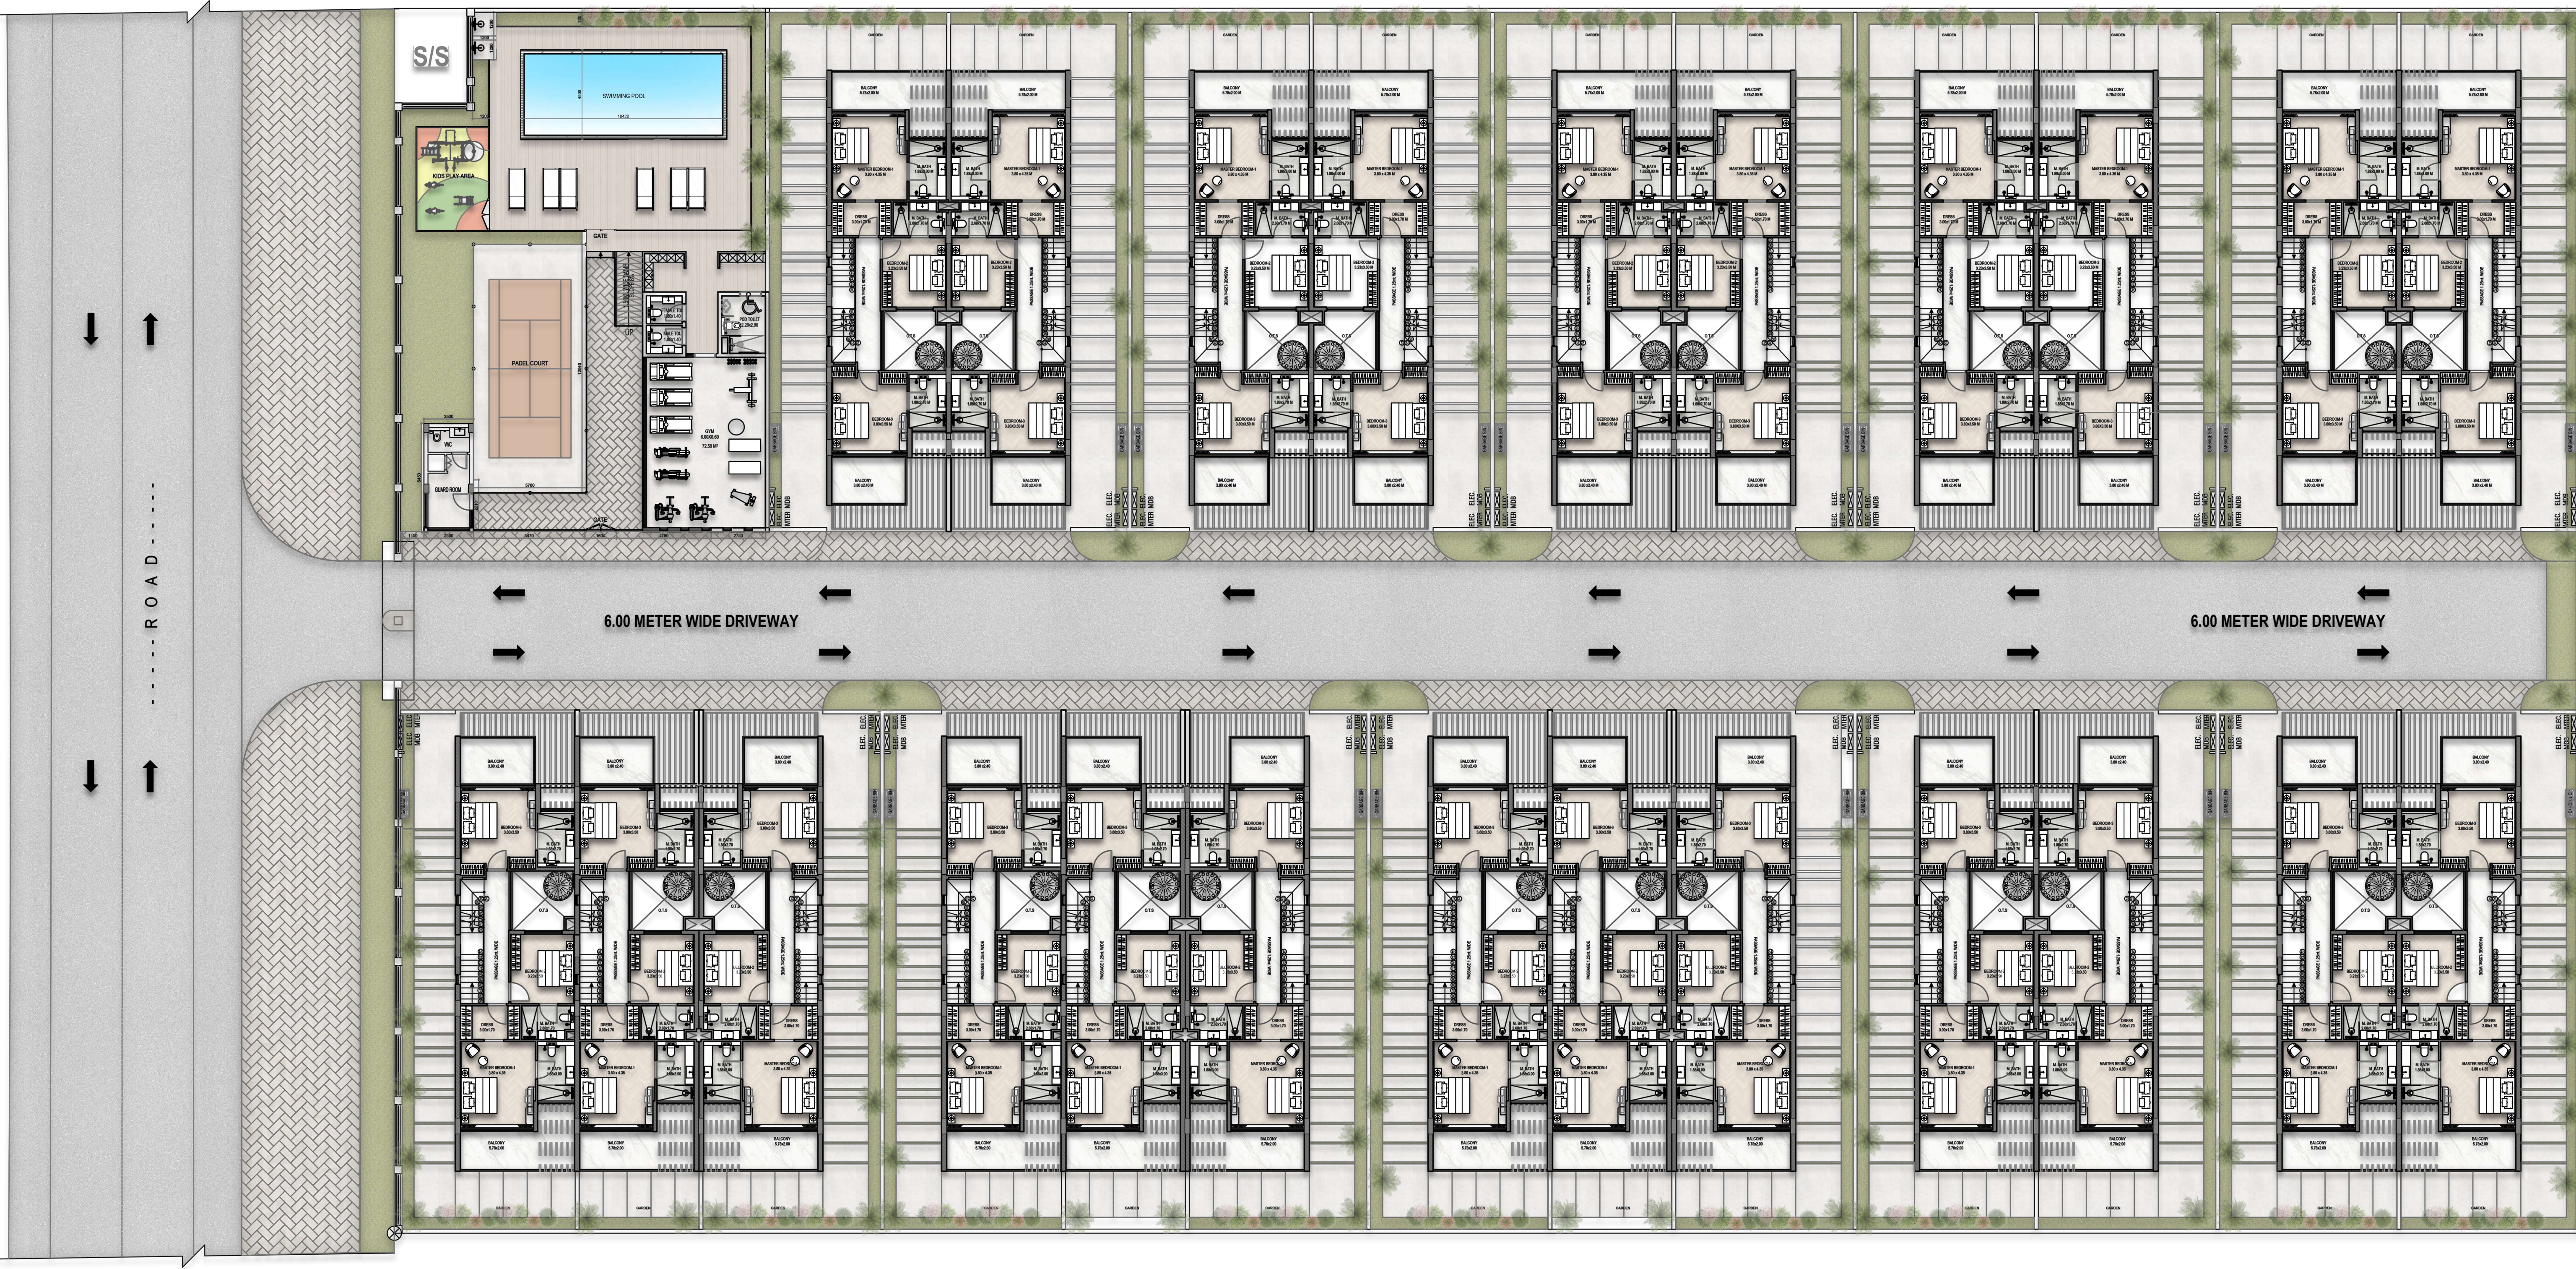